
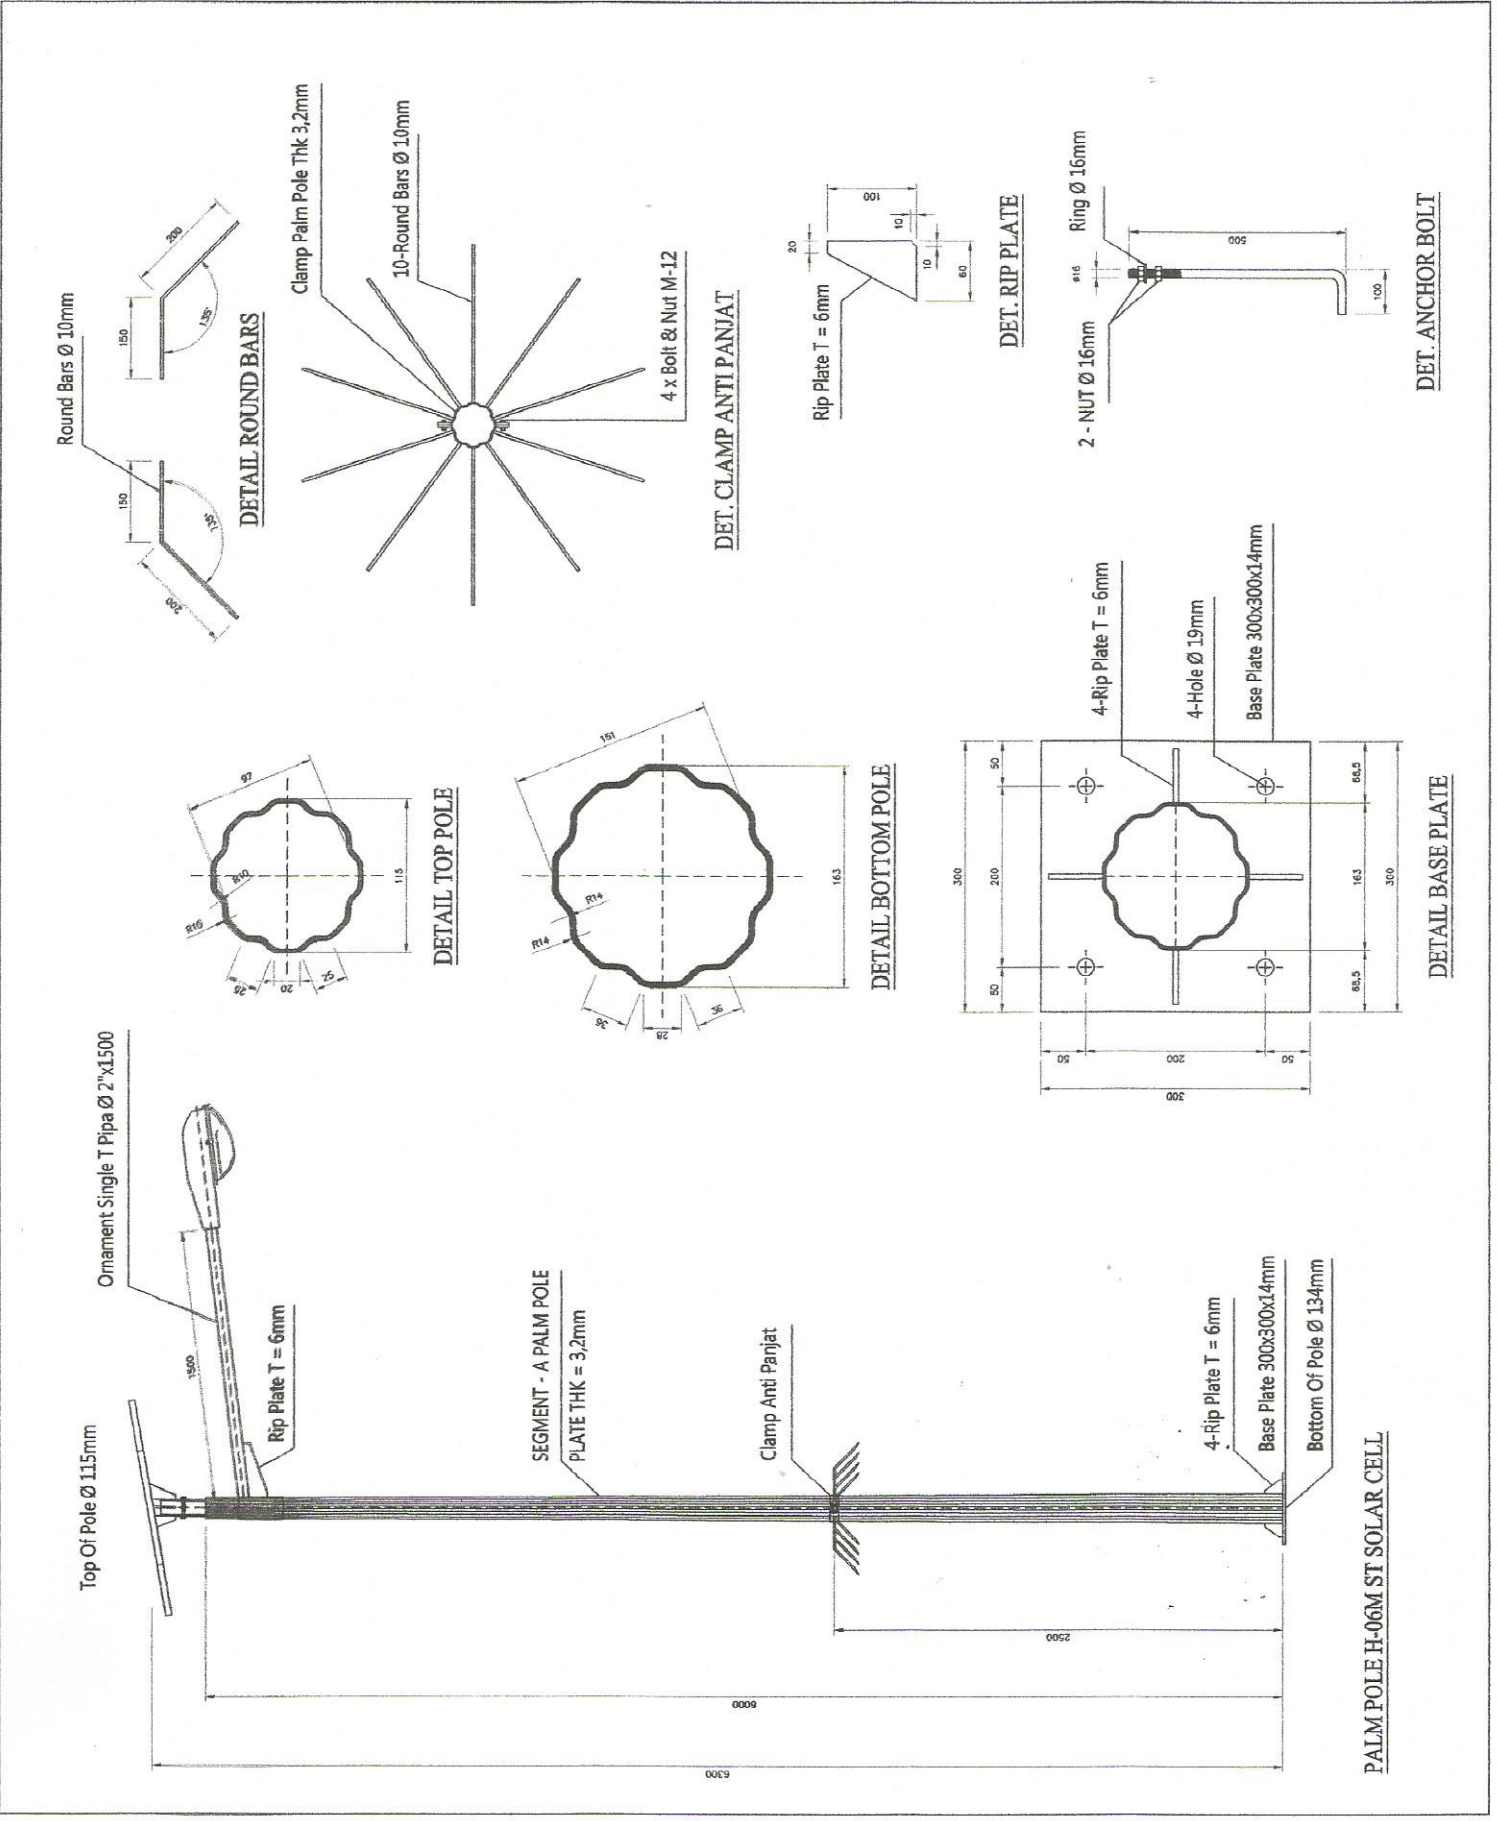



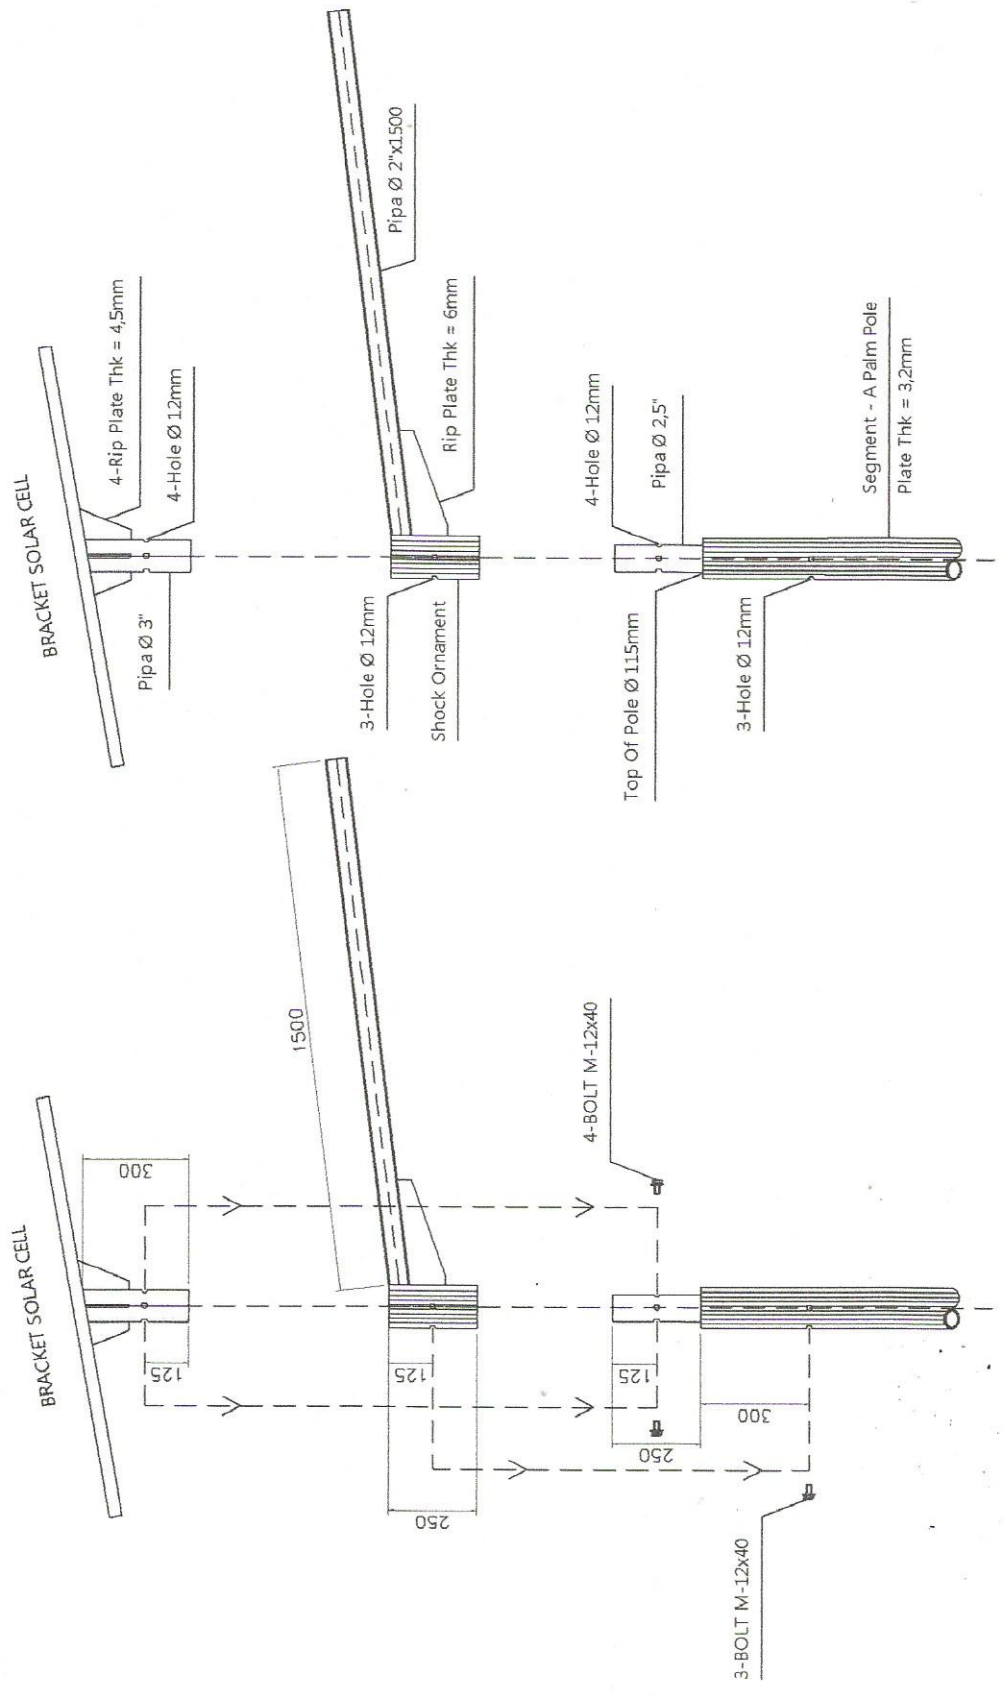
KETERANGAN	
STANDART MUTU :	
• ISO 9001 : 2008	
• Plate Baja : ST 41 / SS 400	
• Welding : Las Listrik	
• Finishing Hot Dip Galvanize	
• Segment A = 6000mm	
• Bottom Of Pole \varnothing 163mm	
• Base Plate 300x300x14mm	
• Anchor Bolt \varnothing 16mm	

PRODUCTION :	
PT. HELORI GRAHASARANA	
JOB TITLE :	TECHNICAL SPECIFICATION
CLIENT :	
TOTAL :	
DRAWING TITLE :	PALM POLE H-06M ST TYPE SOLAR CELL

DATE	CLIENT APPROVAL	APPROVAL
CAD	DESIGN	CHECK
AUTO CAD 2009		
		Risawan. W
DRAWING NO : HELORI-H06-ST-SC	SHEET NO : Dwi. Y	Zulianto
		SHEET 1 OF 1



KETERANGAN		
STANDART MUTU :		
• ISO 9001 : 2008		
• Plate Baja : ST 41 / SS 400		
• Welding : Las Listrik		
• Finishing Hot Dip Galvanize		
• Segment A = 6000mm		
• Bottom Of Pole Ø 163mm		
• Base Plate 300x300x14mm		
• Anchor Bolt Ø 16mm		
PRODUCTION :		
		
PT. HELORI GRAHASARANA		
JOB TITLE :		
TECHNICAL SPECIFICATION		
CLIENT :		
TOTAL :		
DRAWING TITLE :		
PALM POLE H-06M ST TYPE SOLAR CELL		
DATE	CLIENT APPROVAL	APPROVAL
CAD	DESIGN	CHECK
Auto CAD 2009	Dwfi Y	Zulianto
DRAWING NO. : HELORI-H06-ST-SC		SHEET NO. : SHEET 1 OF 1



CONNECTION BRACKET

CONNECTION BRACKET