
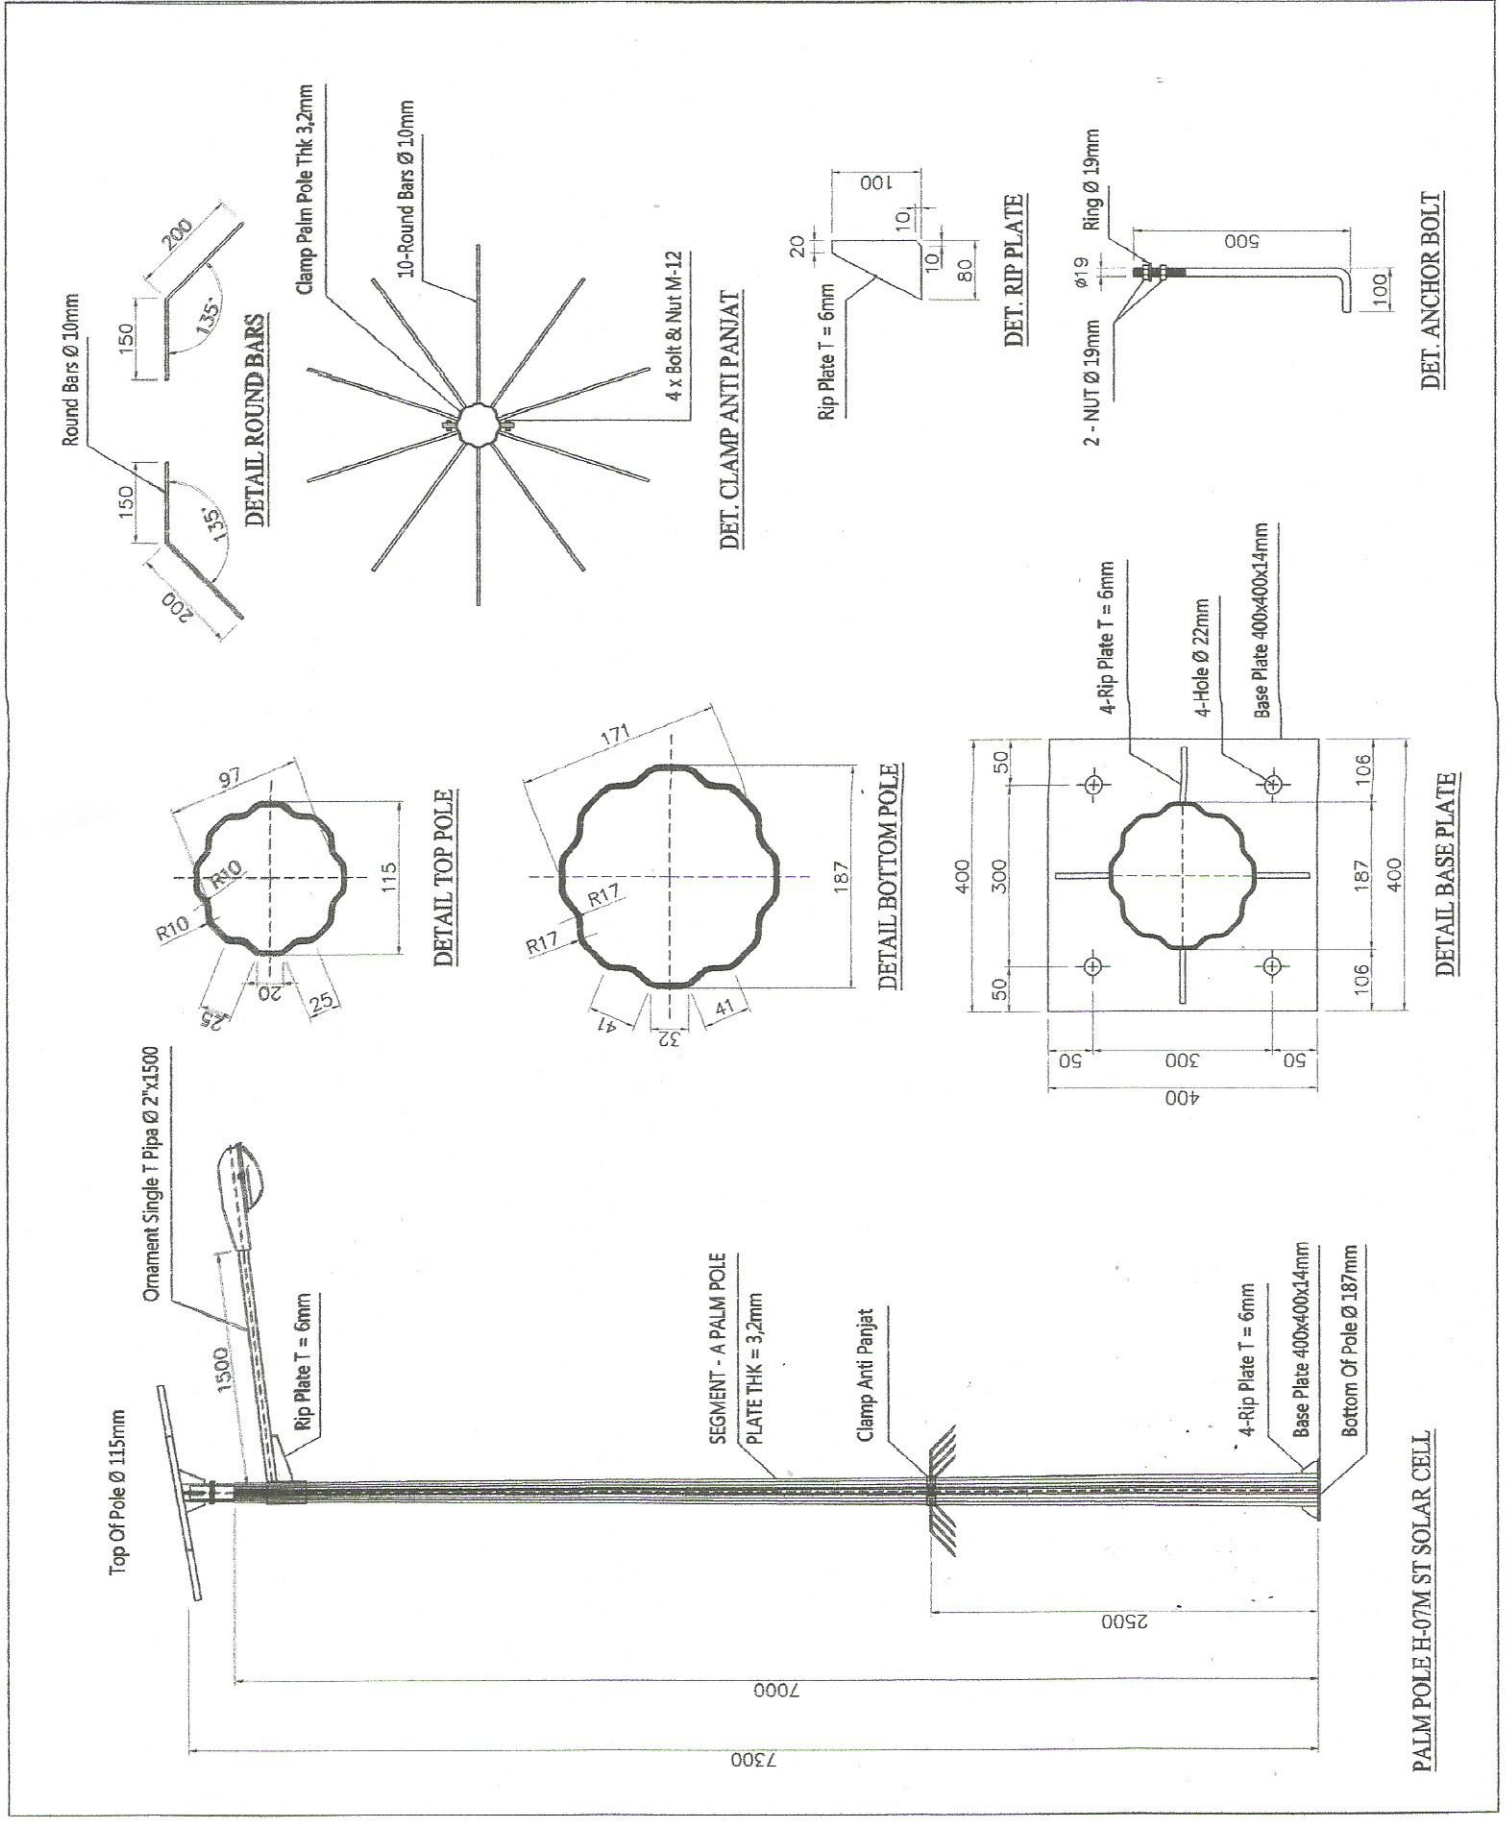

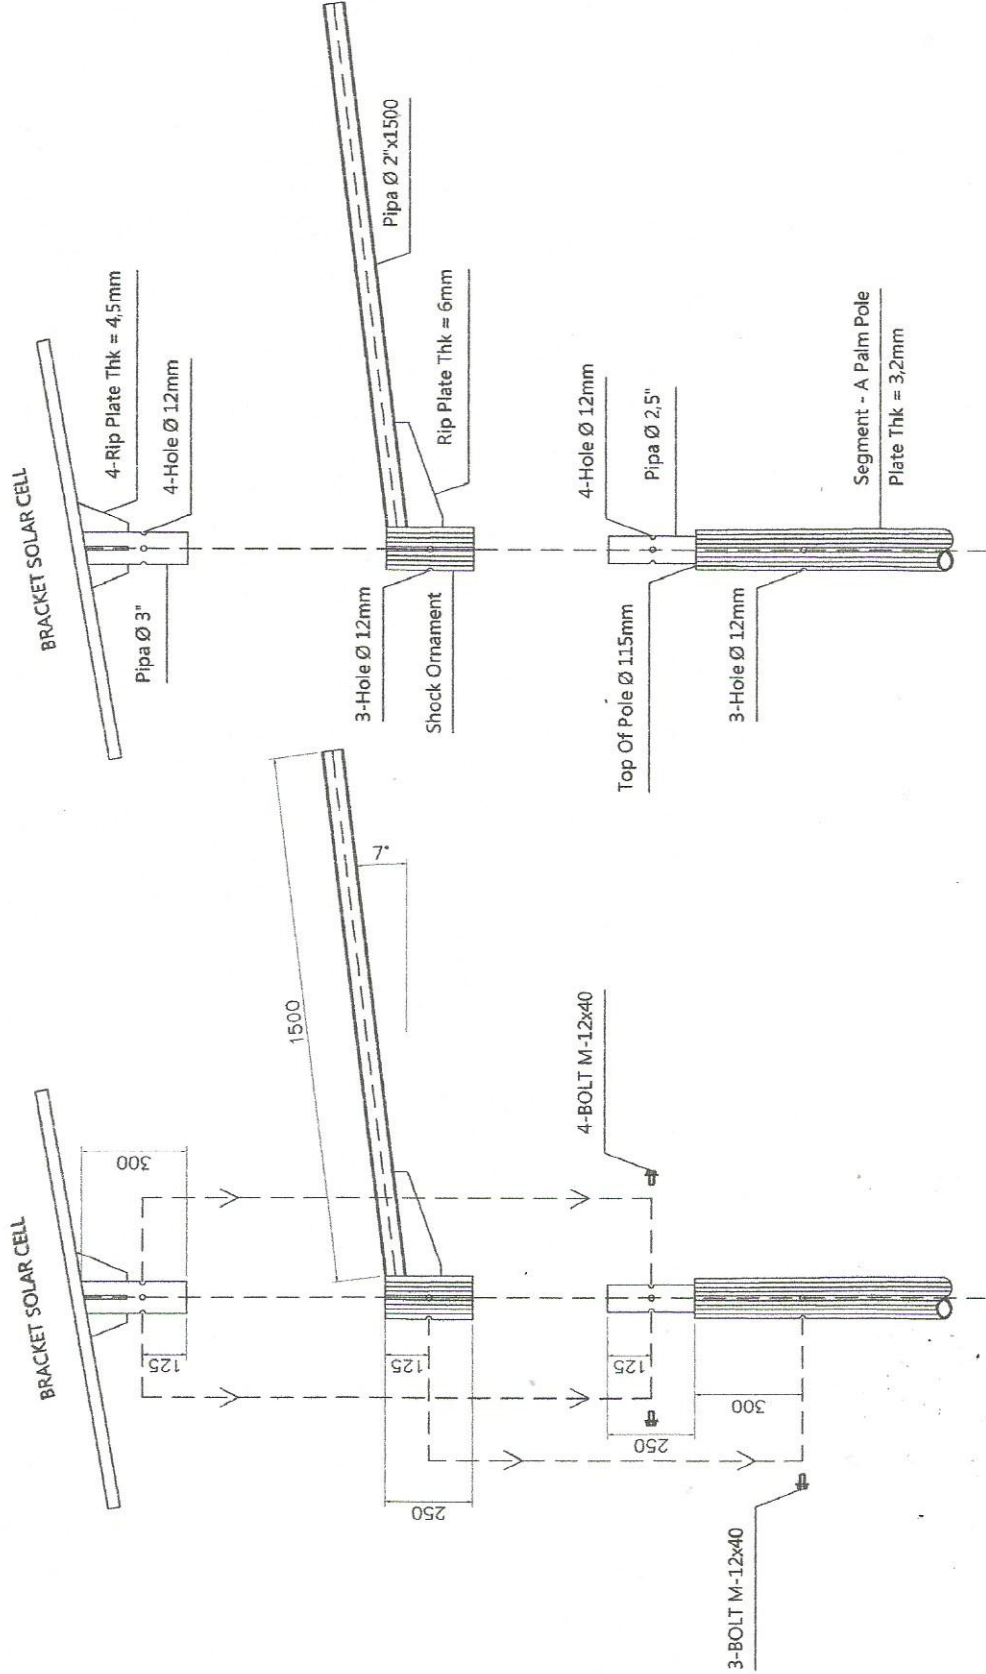


KETERANGAN		
STANDART MUTU :		
• ISO 9001 : 2008		
• Plate Baja : ST 41 / SS 400		
• Welding : Las Listrik		
• Finishing Hot Dip Galvanize		
• Segment A = 7000mm		
• Bottom Of Pole \varnothing 187mm		
• Base Plate 400x400x14mm		
• Anchor Bolt \varnothing 19mm		
PRODUCTION :		
		
PT. HELORI GRAHASARANA		
JOB TITLE :		
TECHNICAL SPECIFICATION		
CLIENT :		
TOTAL :		
DRAWING TITLE :		
PALM POLE H-07M ST TYPE SOLAR CELL		
DATE	CLIENT APPROVAL	APPROVAL
CAD	DESIGN	CHECK
Auto CAD 2009		
	Dwi. Y	Zulianto
DRAWING NO :	SHEET NO :	
HELORI-H07-ST-SC		SHEET 1 Of 1



KETERANGAN		
STANDART MUTU :		
• ISO 9001 : 2008		
• Plate Baja : ST 41 / SS 400		
• Welding : Las Listrik		
• Finishing Hot Dip Galvanize		
• Segment A = 7000mm		
• Bottom Of Pole Ø 187mm		
• Base Plate 400x400x14mm		
• Anchor Bolt Ø 19mm		
PRODUCTION :		
		
PT. HELORI GRAHASARANA		
JOB TITLE :		
TECHNICAL SPECIFICATION		
CLIENT :		
TOTAL :		
DRAWING TITLE :		
PALM POLE H-07M ST TYPE SOLAR CELL		
DATE	CLIENT APPROVAL	APPROVAL
CAD	DESIGN	CHECK
Auto CAD 2009		
	Dwi. Y	Zulianto
DRAWING NO : HELORI-H07-ST-SC		SHEET NO : SHEET 1 OF 1



CONNECTION BRACKET

CONNECTION BRACKET