




DET 4. BRACKET MODUL SOLAR CELL  
SCALE 1 : 25

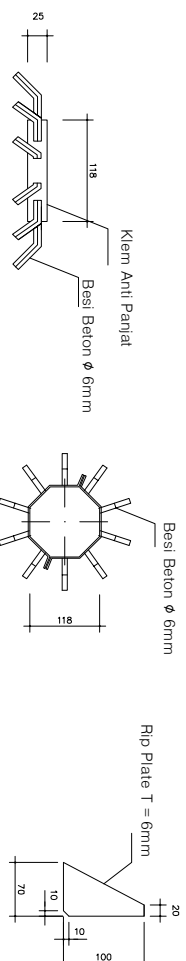


DET 2. Klem Anti Panjait  
SCALE 1 : 25

DET 2. Klem Anti Panjait  
SCALE 1 : 25


DET Rip Plate  
SCALE 1 : 25

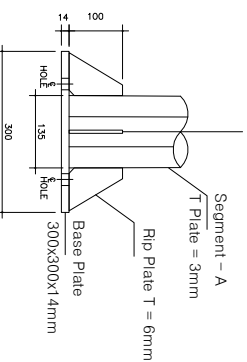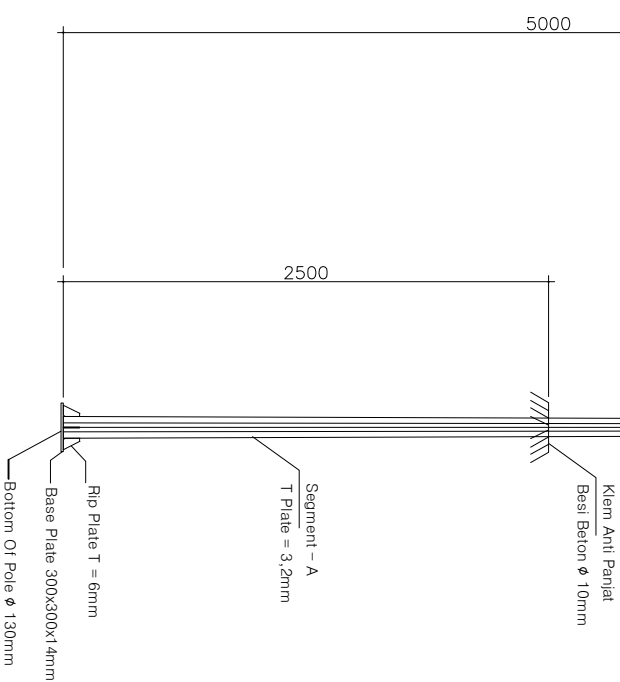

DET 1 Base Plate  
SCALE 1 : 25

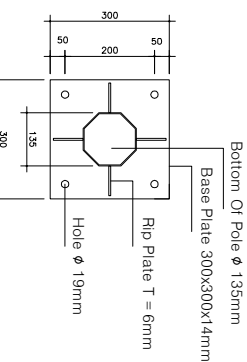

DET 1 Base Plate  
SCALE 1 : 25

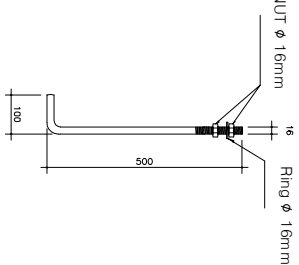

Det Anchor Bolt  
SCALE 1 : 25

### KETERANGAN

#### STANDART MUTU :

- ISO 9001 : 2008
- Plate Baja : ST 41 / SS 400
- Welding : Las Listrik
- Finishing Hot Dip Galvanize
- Segment A = 6000mm
- Bottom Of Pole  $\phi$  130mm
- Base Plate 300x300x14mm
- Anchor Bolt  $\phi$  16mm

#### PRODUCTION :



PT. HELORI GRAHASARANA

#### JOB TITLE :

TECHNICAL SPECIFICATION

#### CLIENT :

#### TOTAL :

#### DRAWING TITLE :

TIANG PJU OCTAGONAL  
H-06M DP TYPE SOLAR CELL

DATE	CLIENT APPROVAL	APPROVAL
CAD	DESIGN	S. Anjo P.
Auto CAD 2009	CHECK	
DRAWING NO : HELORI-H06-DP-SC	SHEET NO : Zulianto	W. An W.
		SHEET 1 OF 1

### TIANG PJU H-06M DP TYPE SC OCTAGONAL

SCALE 1 : 100